


OPEN MARKET PLOT SCHEDULE		
HOUSE TYPE	PLOTS	TOTAL NO.
2111	35, 36, 37, 38	4
2224	57, 58, 59, 60, 72, 73	6
2225	54	1
2308	4, 5, 12, 13, 39, 40, 61, 62, 66, 67, 75, 76, 77, 78, 85, 86	16
2318	21	1
2324	2, 22, 45, 53, 55, 56, 71, 74	8
2328	3, 10, 11, 23, 24, 25, 26, 27, 28, 29, 30, 31, 32, 33, 34, 44, 46, 47, 48, 49, 50, 51, 52, 87, 88	25
2329	7, 8, 9, 14, 15, 16, 41, 42, 43, 63, 64, 65, 68, 69, 70, 79, 80, 81	18
2401	82, 84	2
2404	89, 90	2
2409	6, 17, 18	3
2433	83, 91	2
2434	20	1
2513	1, 19	2
TOTAL		91

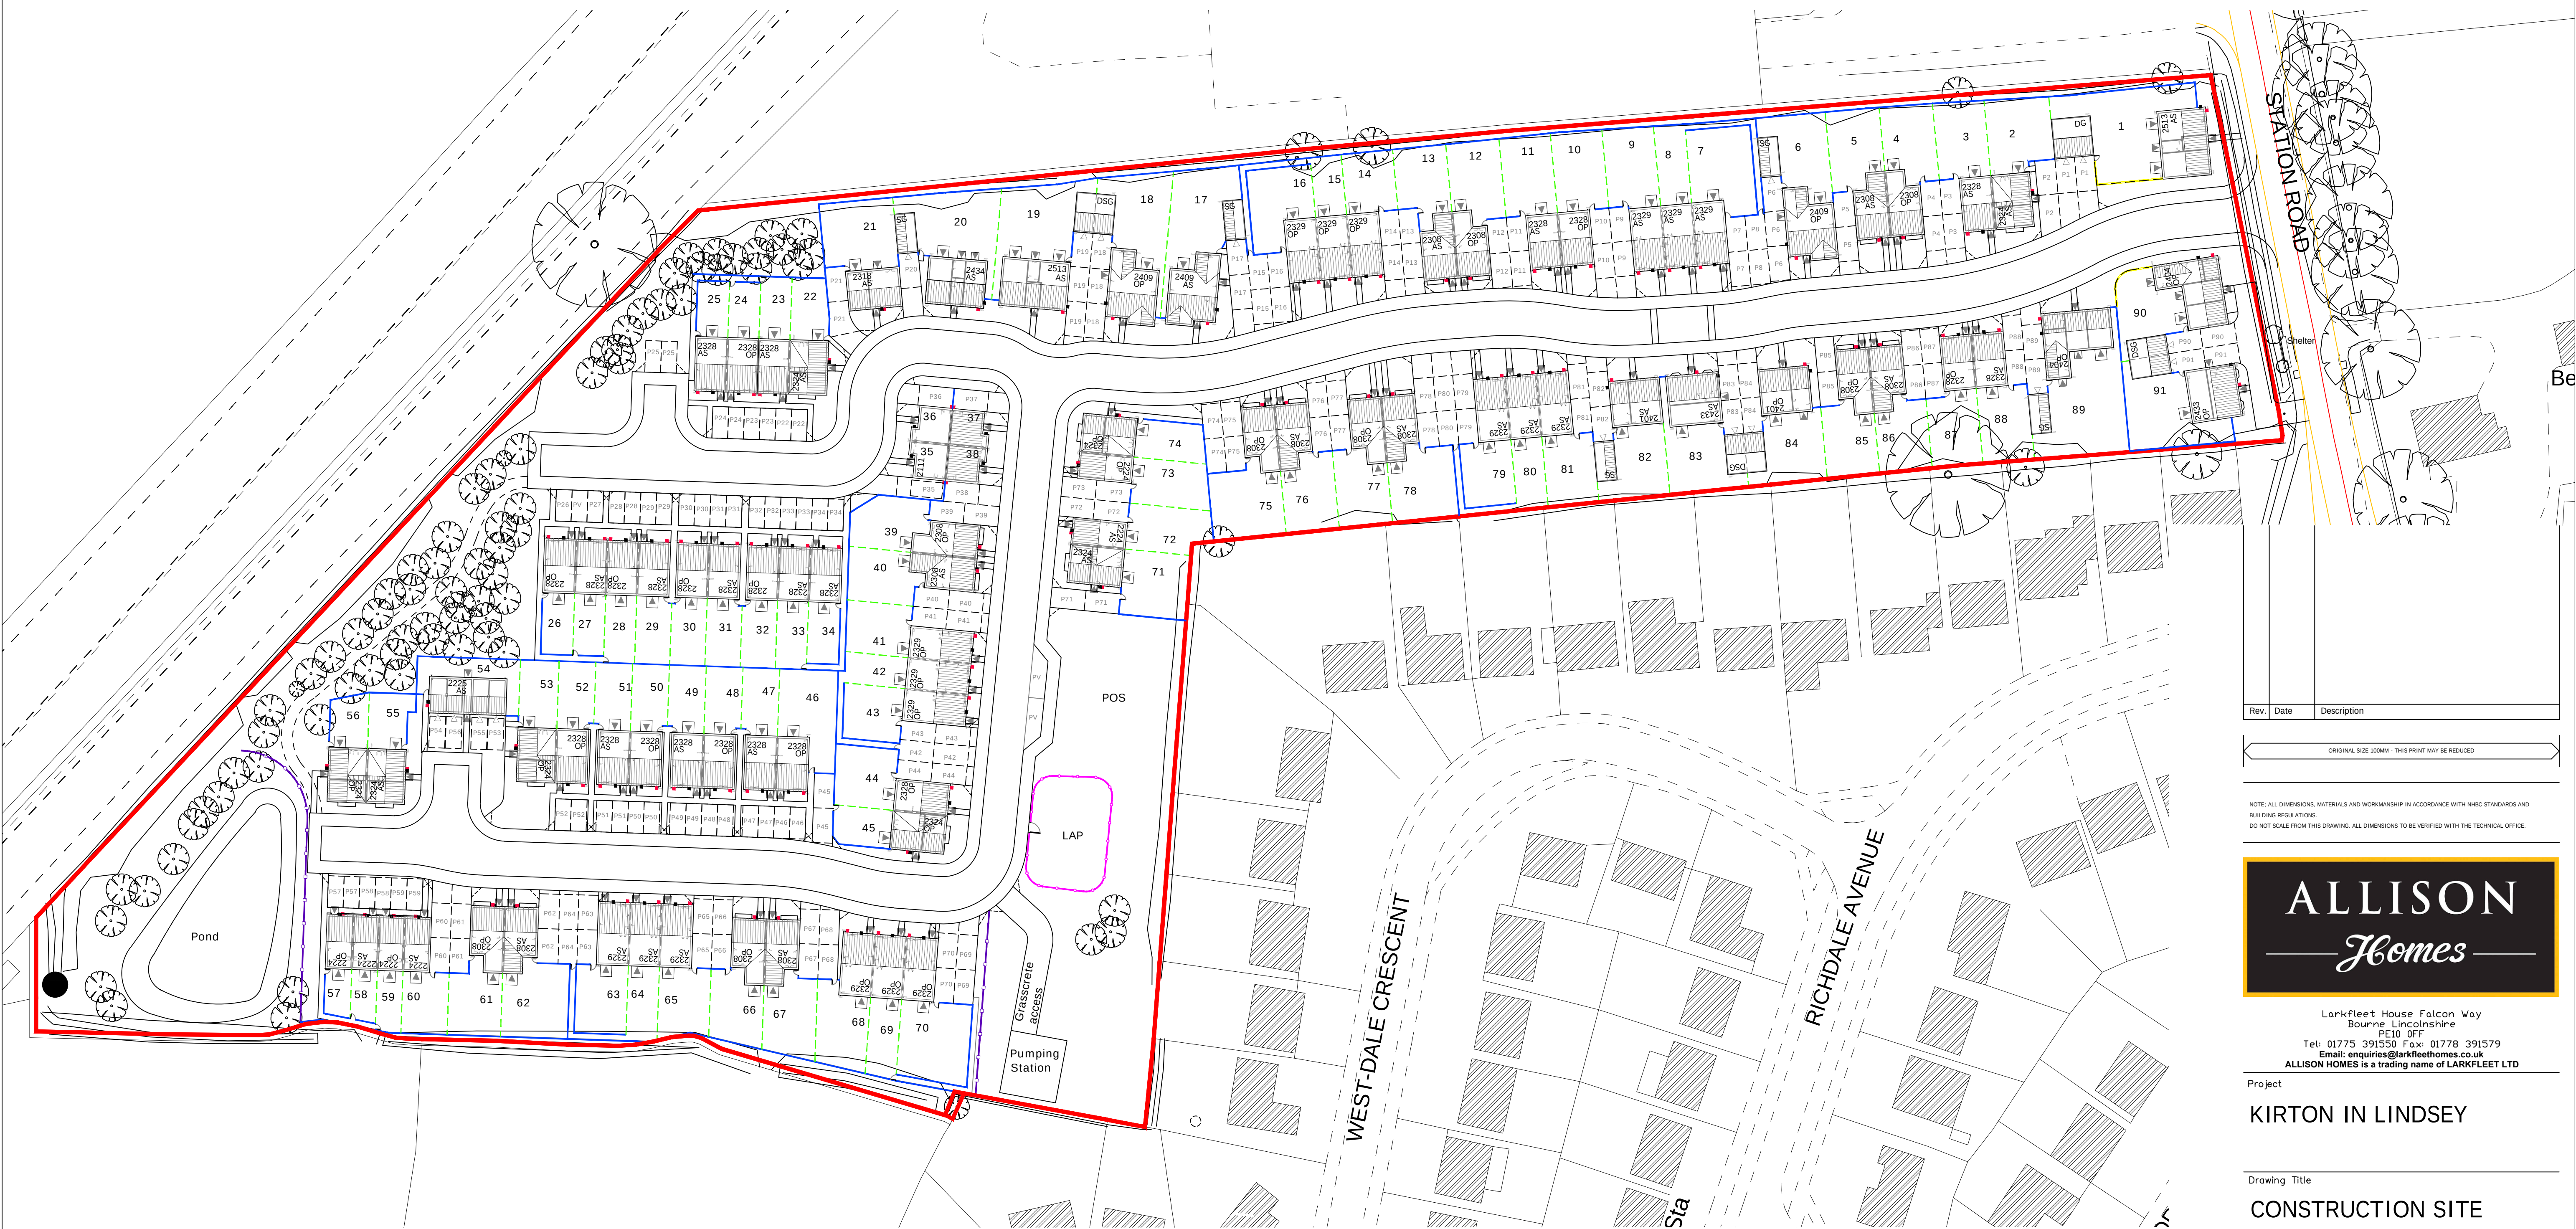

Rev.	Date	Description

ORIGINAL SIZE 1000MM - THIS PRINT MAY BE REDUCED

NOTE: ALL DIMENSIONS, MATERIALS AND WORKMANSHIP IN ACCORDANCE WITH NHBC STANDARDS AND BUILDING REGULATIONS.
DO NOT SCALE FROM THIS DRAWING. ALL DIMENSIONS TO BE VERIFIED WITH THE TECHNICAL OFFICE.



Larkfleet House Falcon Way
Bourne Lincolnshire
PE10 0FF
Tel: 01775 391550 Fax: 01778 391579
Email: enquiries@larkfleethomes.co.uk
ALLISON HOMES is a trading name of LARKFLEET LTD

Project
KIRTON IN LINDSEY

Drawing Title
CONSTRUCTION SITE LAYOUT

Scale	Date	Drawn	Approved
1:500 @ A1	31.05.19	JIE	

Drawing No	Rev.
L179/C-SITE/01	-